
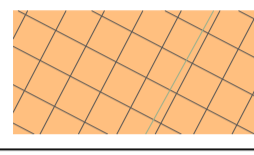

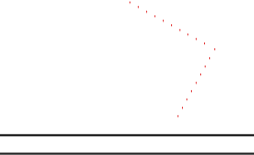



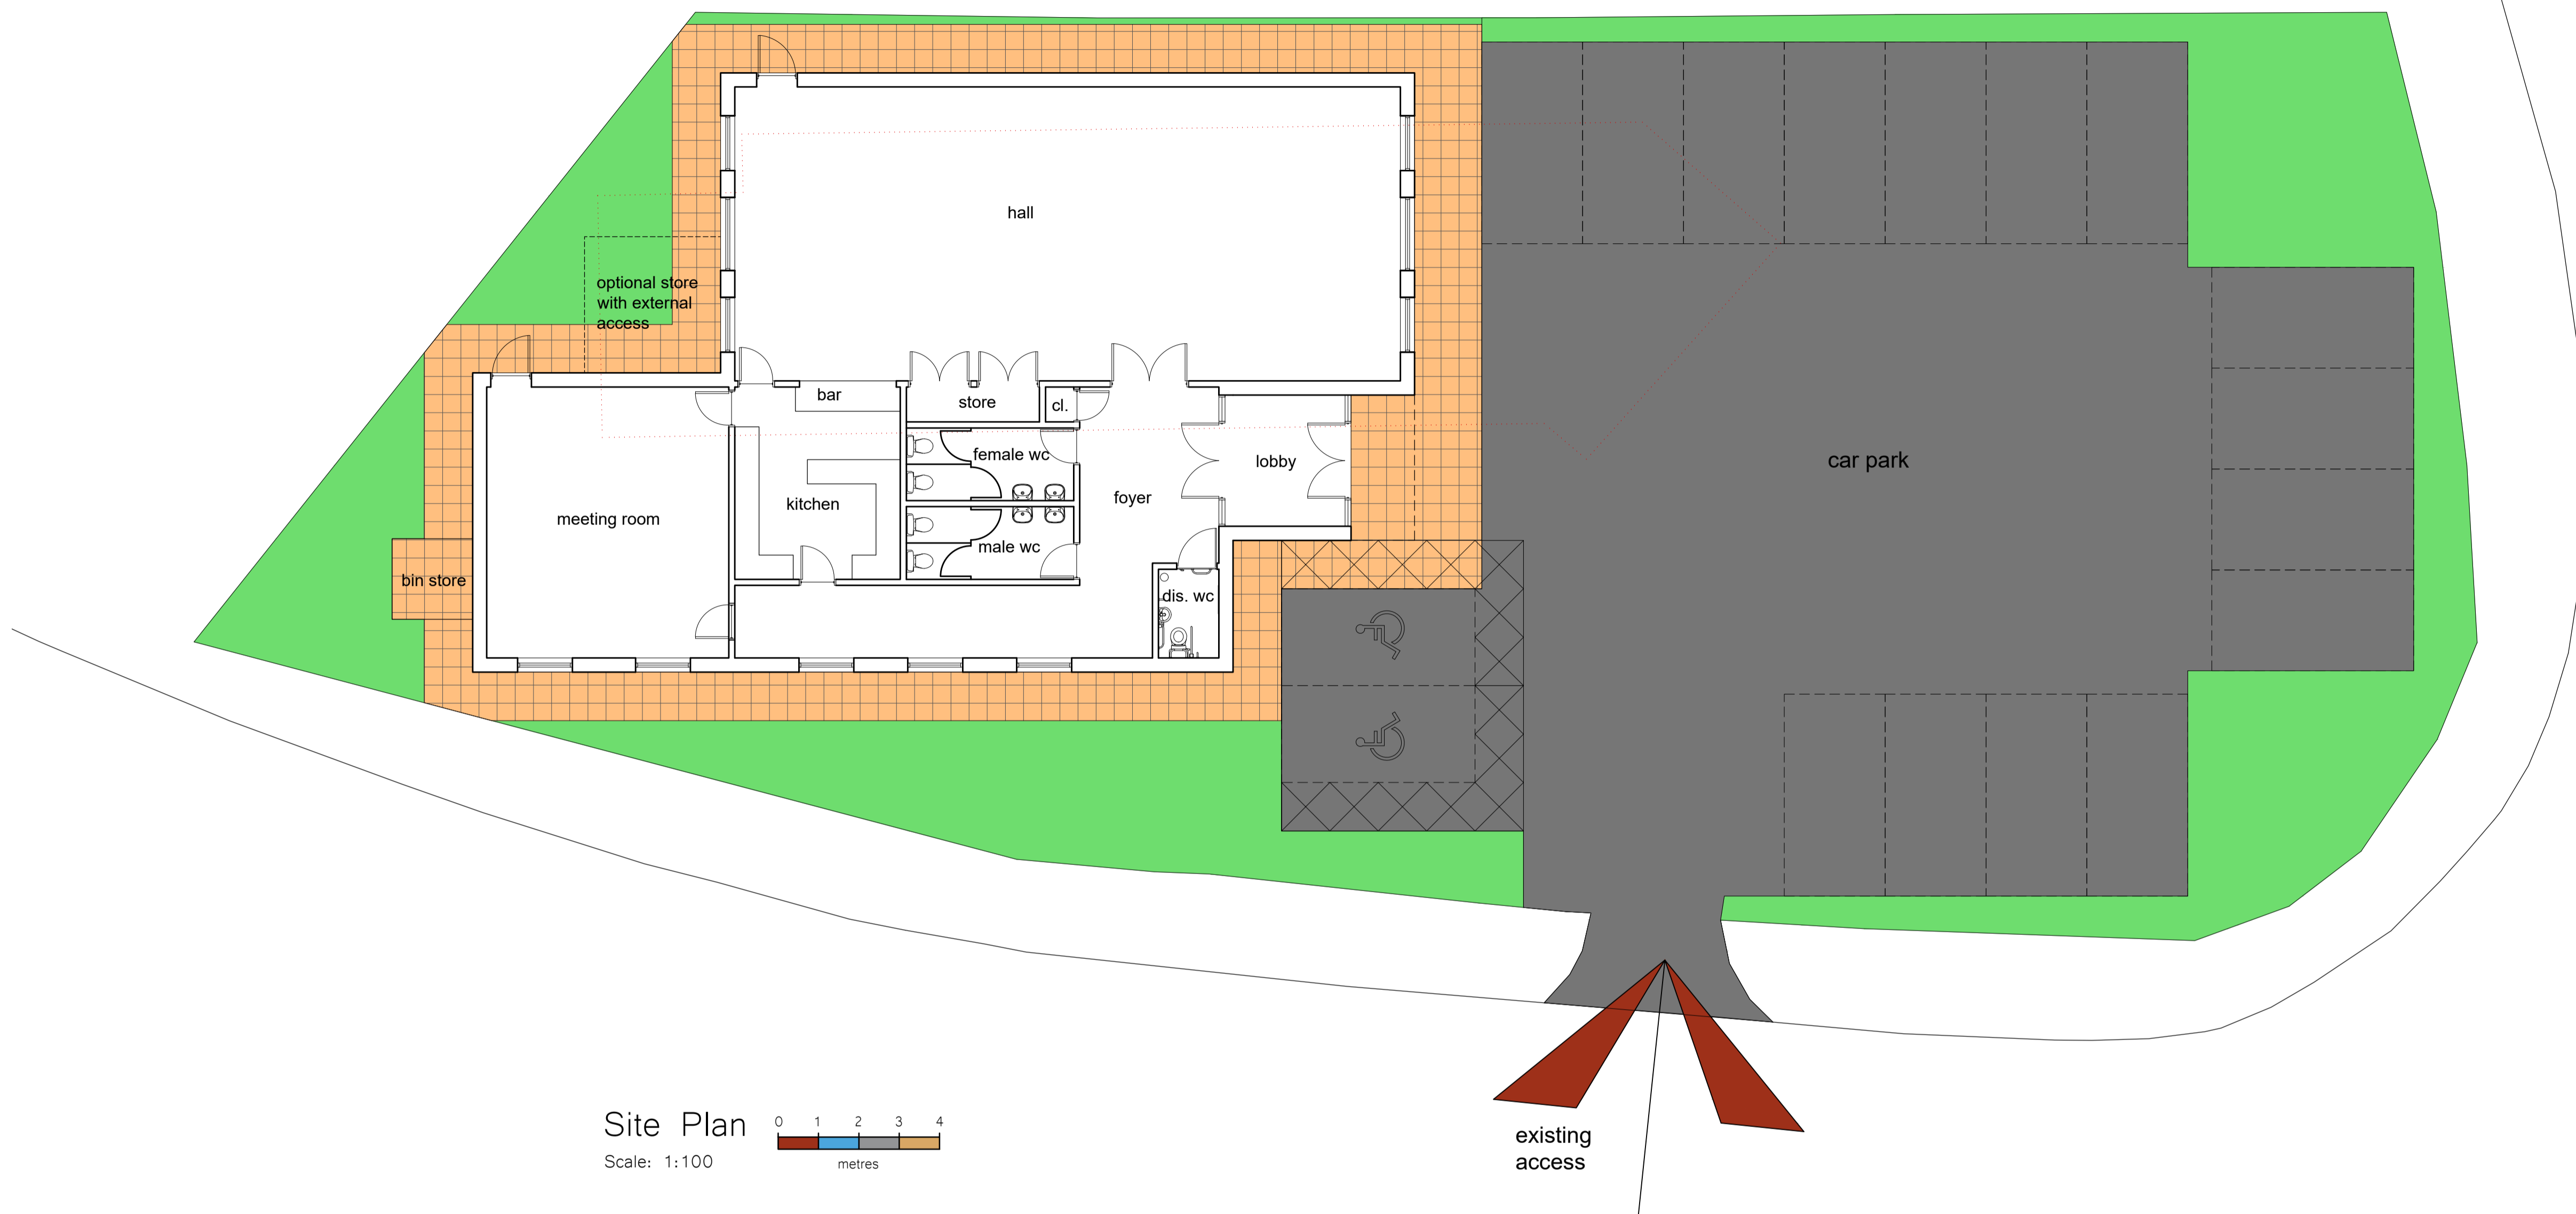
- General Notes
1. All dimensions are shown in 'mm' unless otherwise stated.
  2. The contractor, sub-contractors and suppliers must verify all dimensions on site prior to the commencement of any work.
  3. This drawing is to be read in conjunction with all relevant engineers and specialist sub-contractors drawings and specifications.
  4. Any discrepancies are to be brought to the designers attention.

**CONSTRUCTION DESIGN & MANAGEMENT REGULATIONS 2015**

The following information must be read in conjunction with the project Risk register. This drawing highlights significant design related Health & Safety Risks present during Construction phase, and Residual Risks which remain post completion. Other Health & Safety Risks associated with Construction Activities may be present, and must be identified by the Principal Contractor prior to works commencing. Design Risks relating to specialist design items must be identified by the relevant specialist designers/ consultants and issued to the Principal Designer.


**SITE PLAN KEY**

-  Indicates Proposed Car Parking and Access Road
-  Indicates Proposed Paths
-  Indicates Wimbotsham and Stow Community School
-  Indicates Existing Buildings to be demolished
-  Indicates Proposed Planting Areas




Site Plan

Scale: 1:100


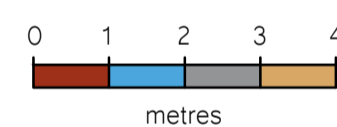


existing access

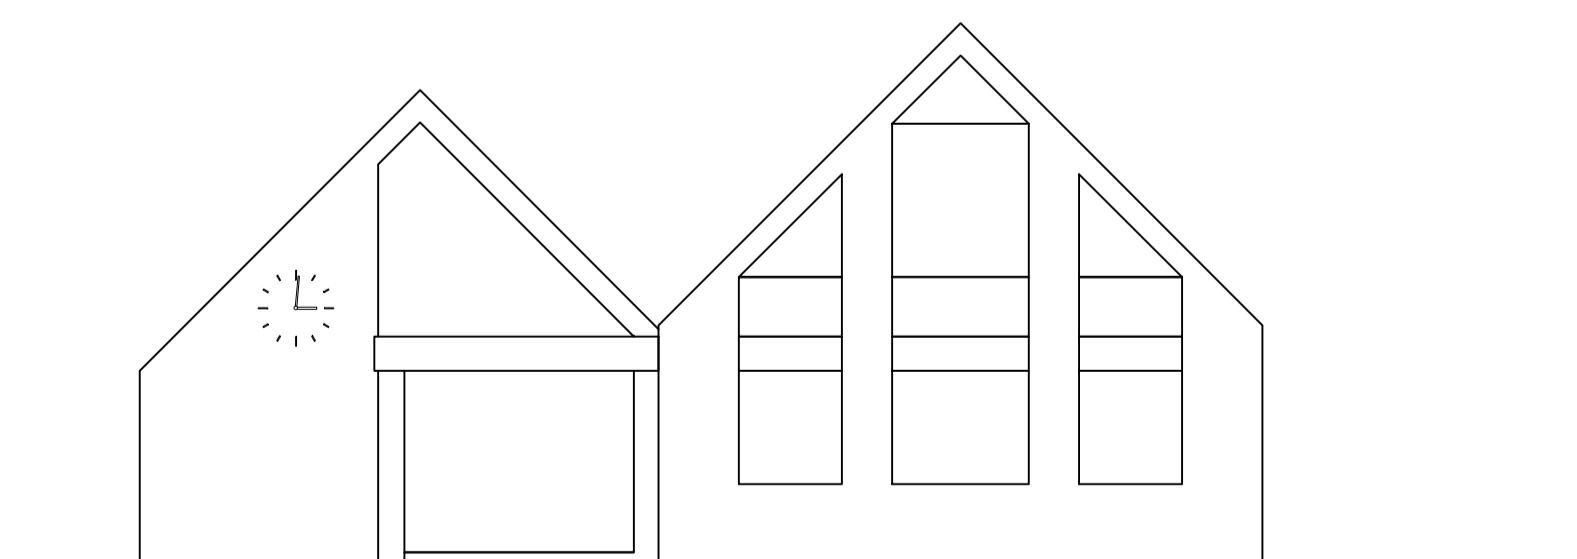


Front Elevation

Scale: 1:100

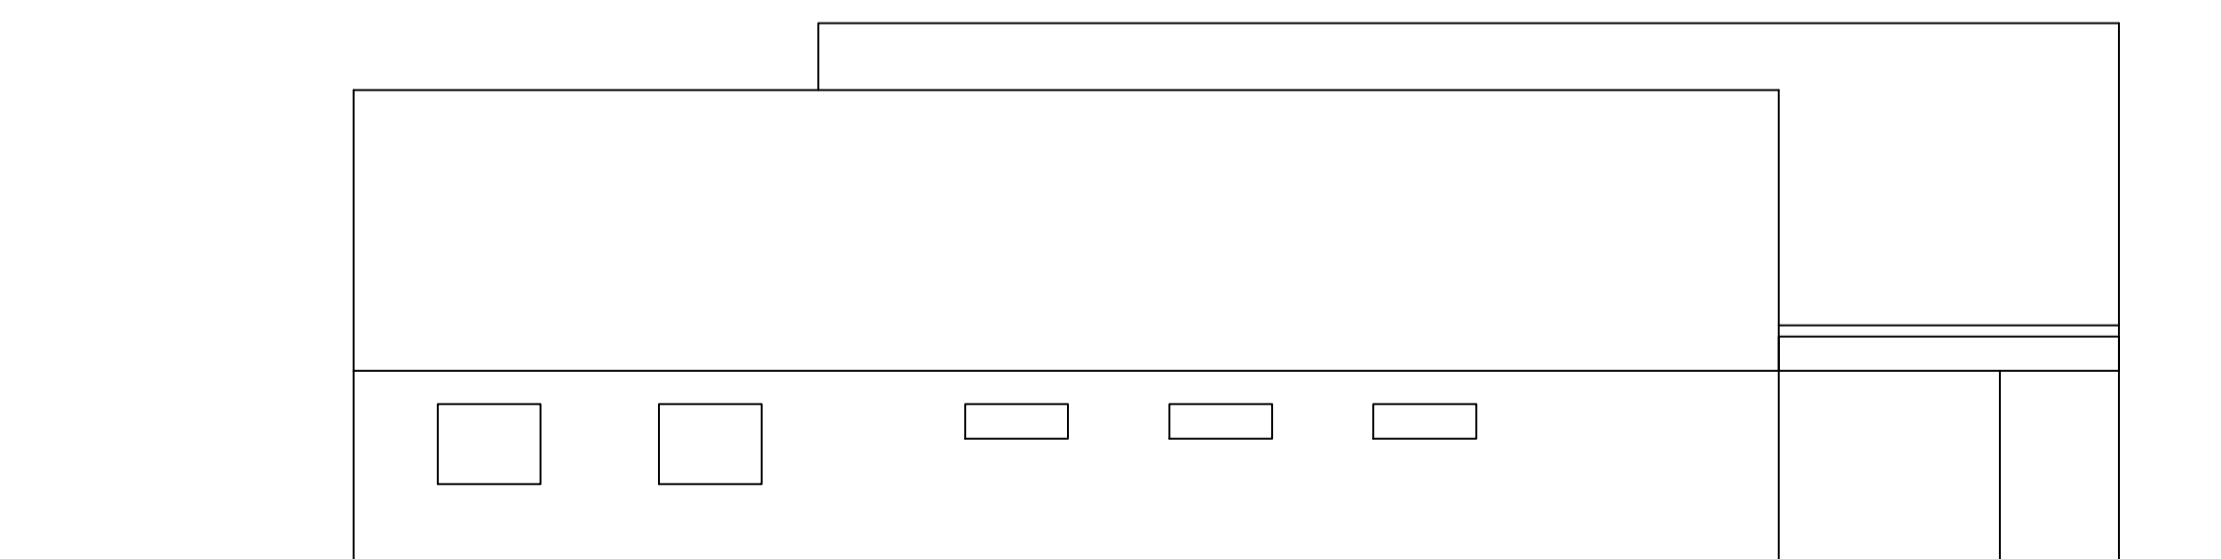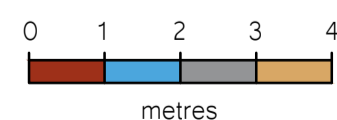

Side Elevation

Scale: 1:100

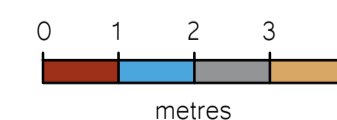

Revisions

A	Dec 2021	Working Group Comments
---	----------	------------------------

Status  
**FOR COMMENT**



Swann Edwards Architecture Limited, Swann Edwards Architecture, Black Barn, Fen Road, Guyhirn, Wisbech, Cambs. PE13 4AA  
t 01945 450694 e info@swannedwards.co.uk w www.swannedwards.co.uk

Job Title Proposed New Village Hall Wimbotsham for Wimbotsham's New Village Hall Working Group	Date December 2021	Drawn by HM Checked by RS
Drawing Title Pre-Planning Application Option 1 Plan and Elevations	Job No. SE-1386 Dwg No. PP1001	Sheet Size A1 Revision A